


ENTWURF

Bebauungsplan BO 48

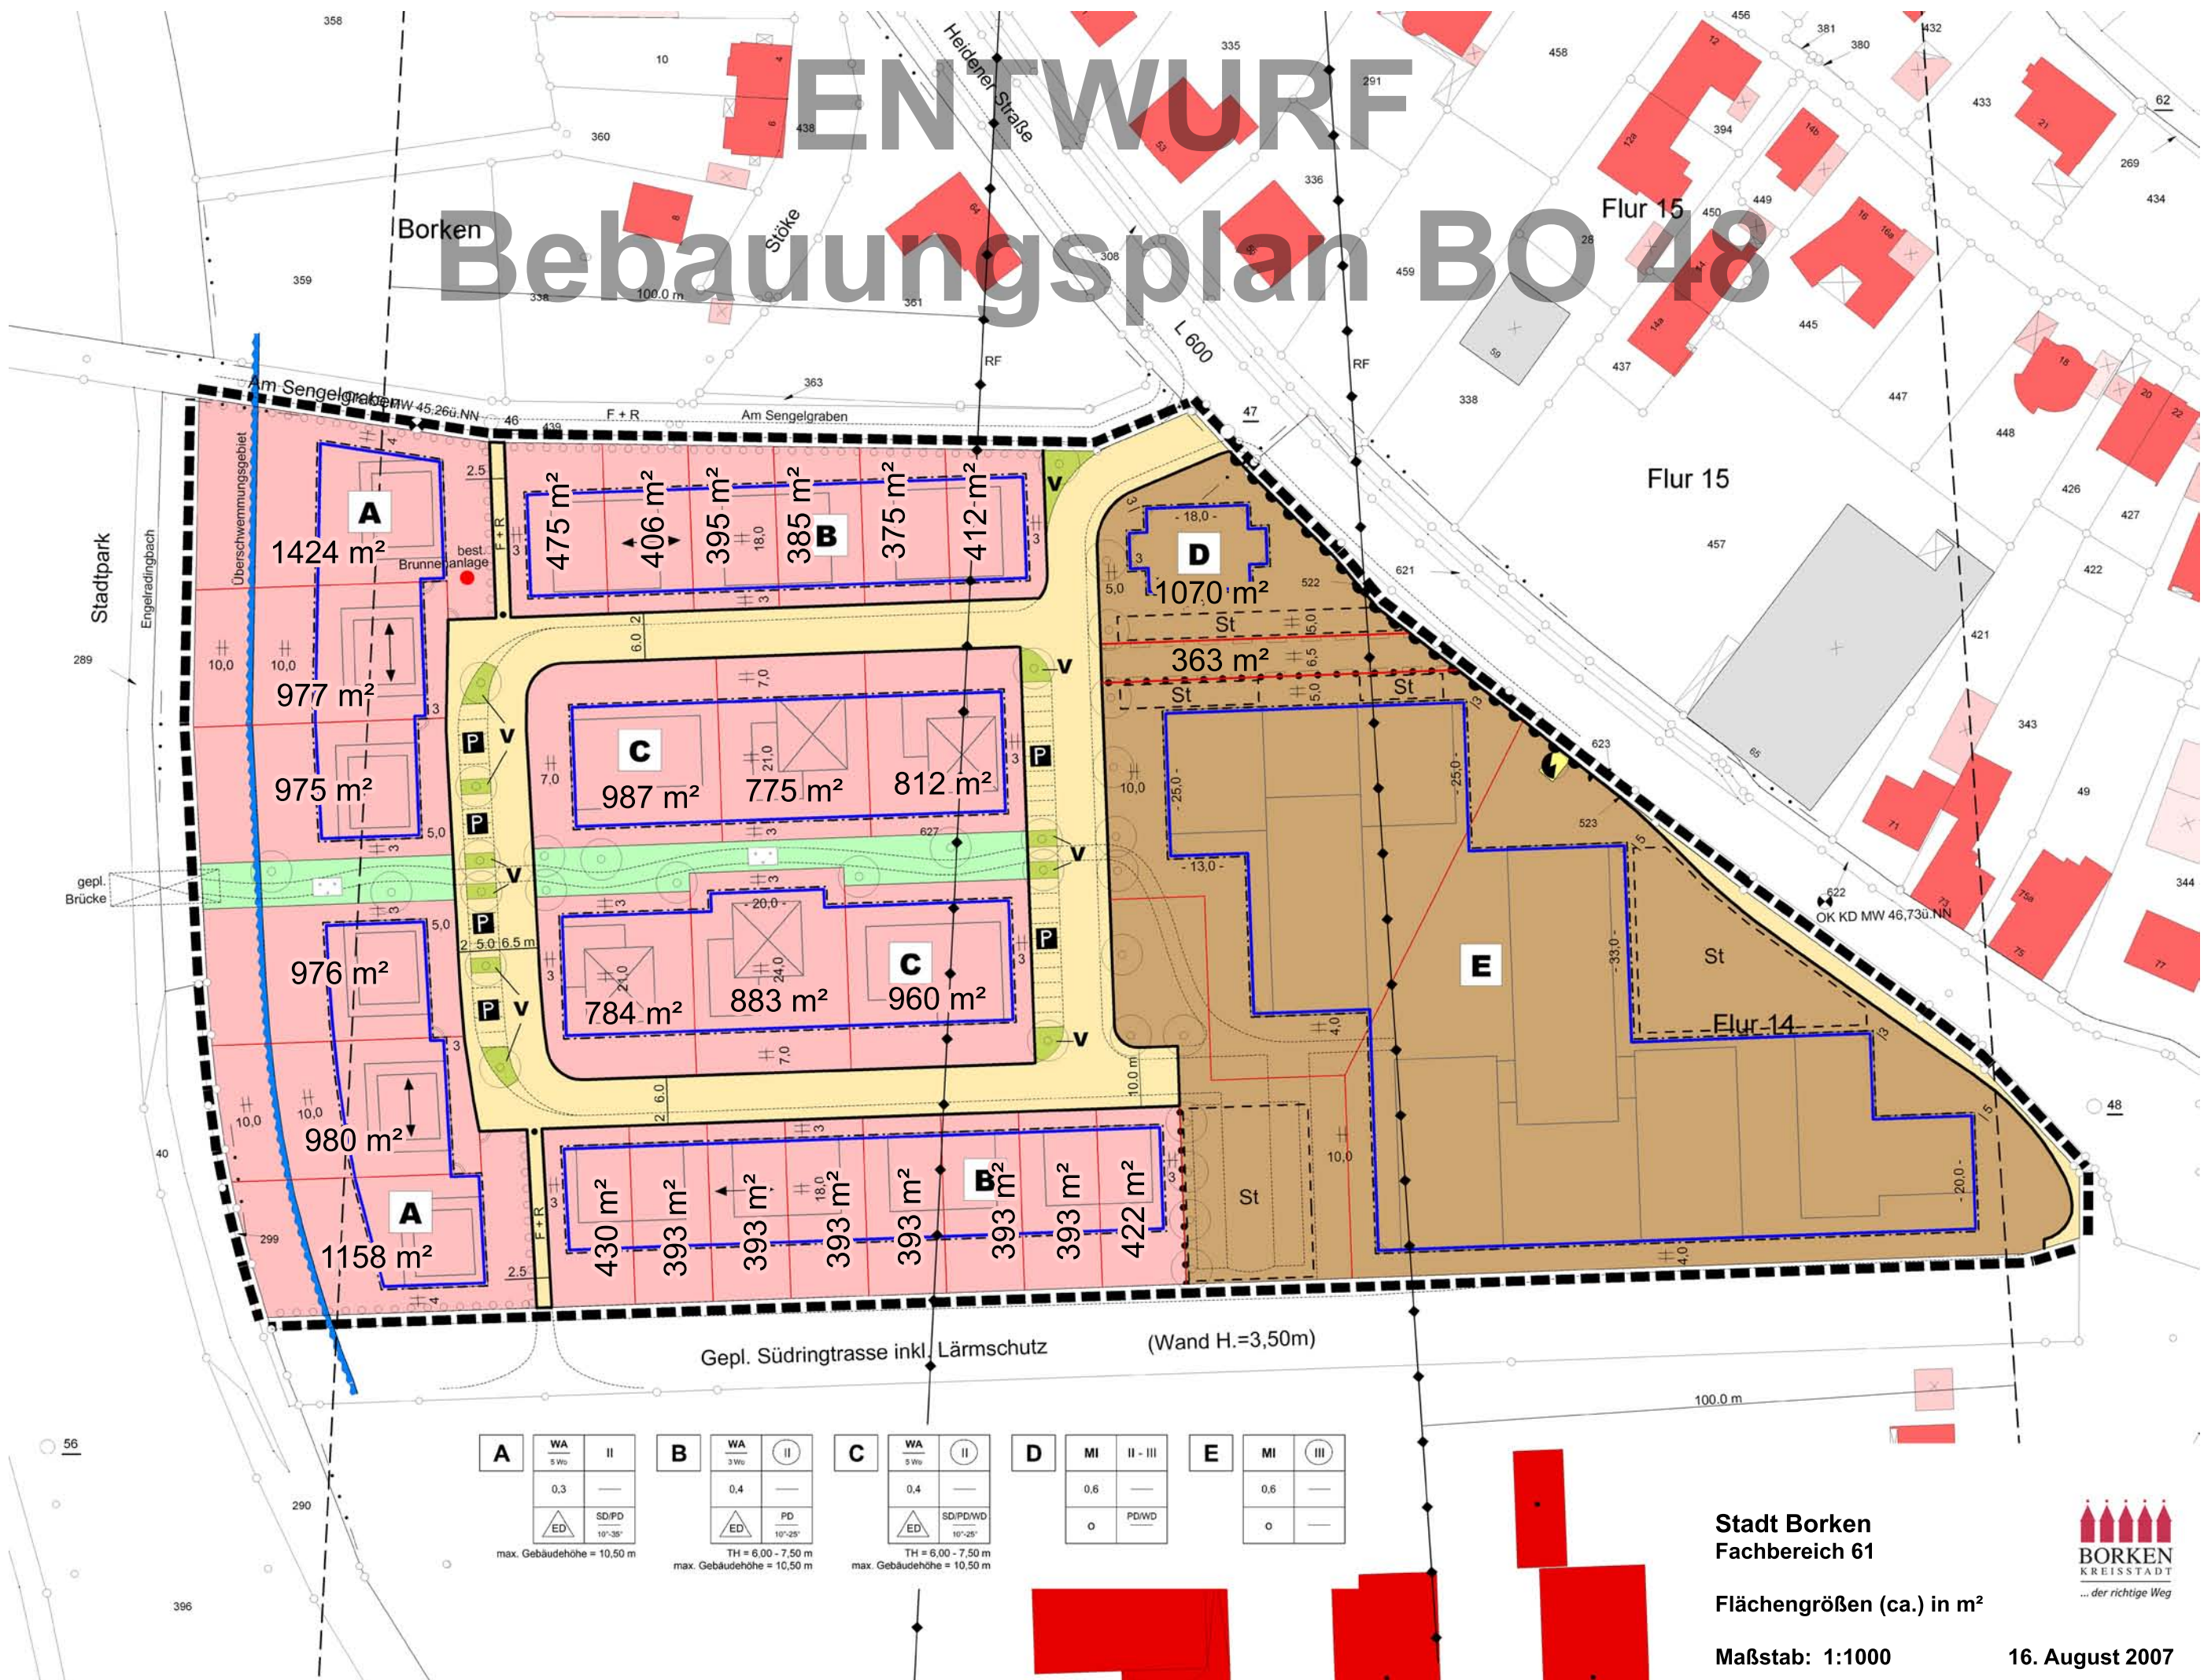

Gepl. Südringtrasse inkl. Lärmschutz (Wand H.=3,50m)

A	WA 5 Wp	II	B	WA 3 Wp	II	C	WA 5 Wp	II	D	MI	II - III	E	MI	III
0,3	—	—	0,4	—	—	0,4	—	—	0,6	—	—	0,6	—	—
ED	SD/PD 10°-35°	—	ED	PD 10°-25°	—	ED	SD/PD/WD 10°-25°	—	o	PD/WD	—	o	—	—
max. Gebäudehöhe = 10,50 m			TH = 6,00 - 7,50 m max. Gebäudehöhe = 10,50 m			TH = 6,00 - 7,50 m max. Gebäudehöhe = 10,50 m								

Stadt Borken
Fachbereich 61



Flächengrößen (ca.) in m²

Maßstab: 1:1000

16. August 2007